


- TAMPA, FL
- ATLANTA, GA
- ORLANDO, FL
1320 North Semoran Boulevard
Suite 203
Orlando, Florida 32807
(407) 658-4151
- MIAMI, FL
- FT. LAUDERDALE, FL
- JACKSONVILLE, FL
- GAINESVILLE, FL
- TALLAHASSEE, FL

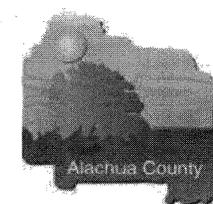

ALACHUA COUNTY HOUSING AUTHORITY

SUNSHINE INN RENOVATION
4155 NW 13th STREET
GAINESVILLE, FL 32601

R. QUINN TURNER
AR 0011447


Drawings not valid unless Signed, Sealed and dated by a Registered Professional

NO.	REVISION	DATE

JOB NUMBER	07-000-08575
ISSUE DATE:	09/19/08
DRAWN BY:	JS, BB
CHECKED BY:	QT
ISSUE:	BID SET

PROPOSED SITE PLAN

A0.2

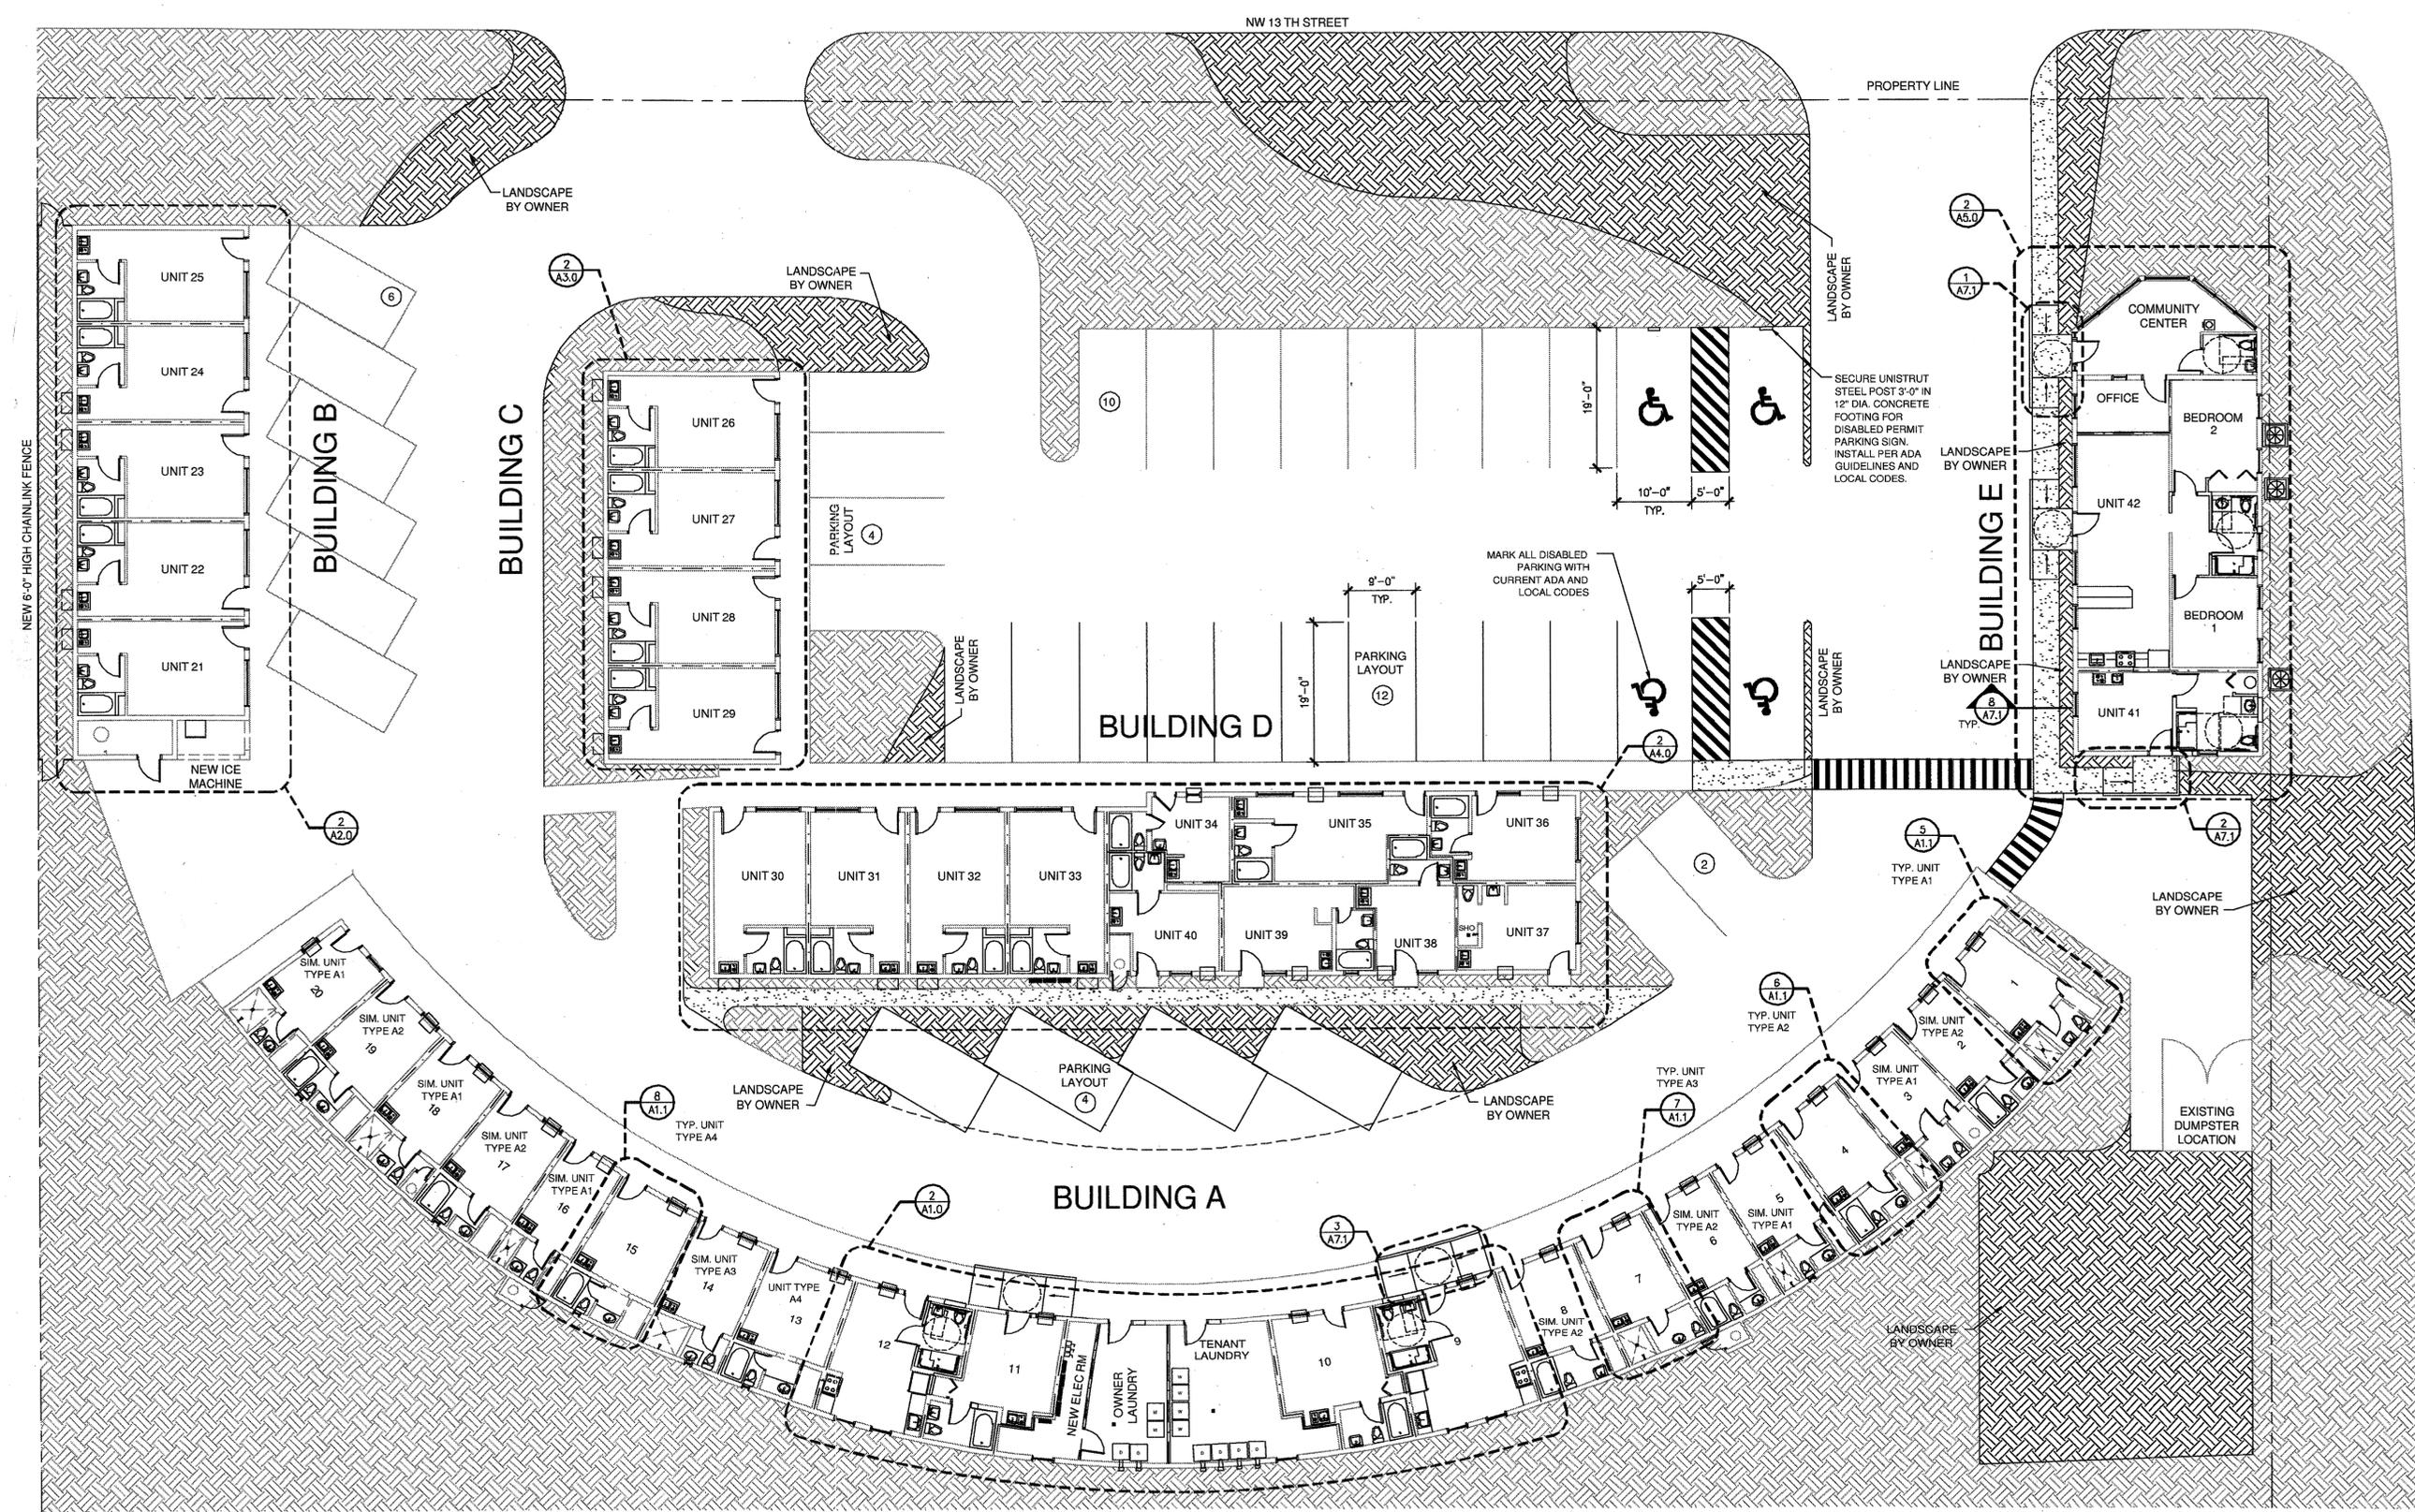

1 PROPOSED PLAN
SCALE: 3/32" = 1'-0"